

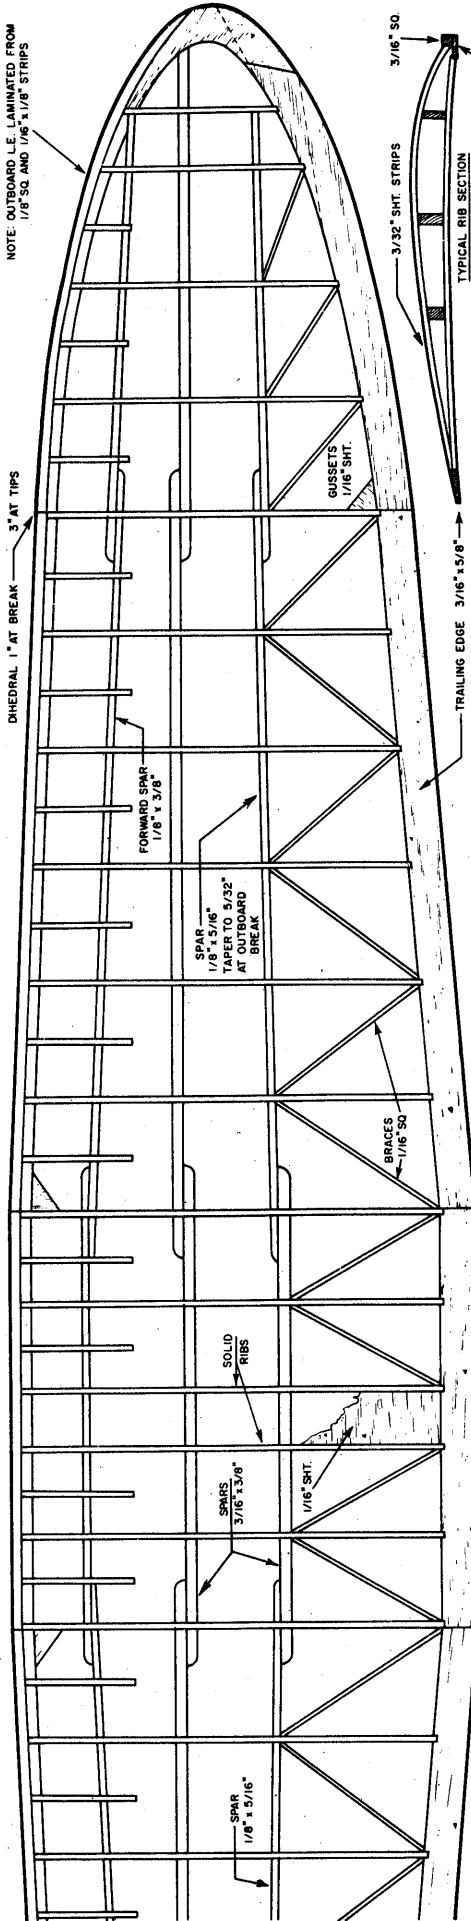


NOTE: OUTBOARD L.E. LAMINATED FROM 1/8" SQ AND 1/8" x 1/8" STRIPS

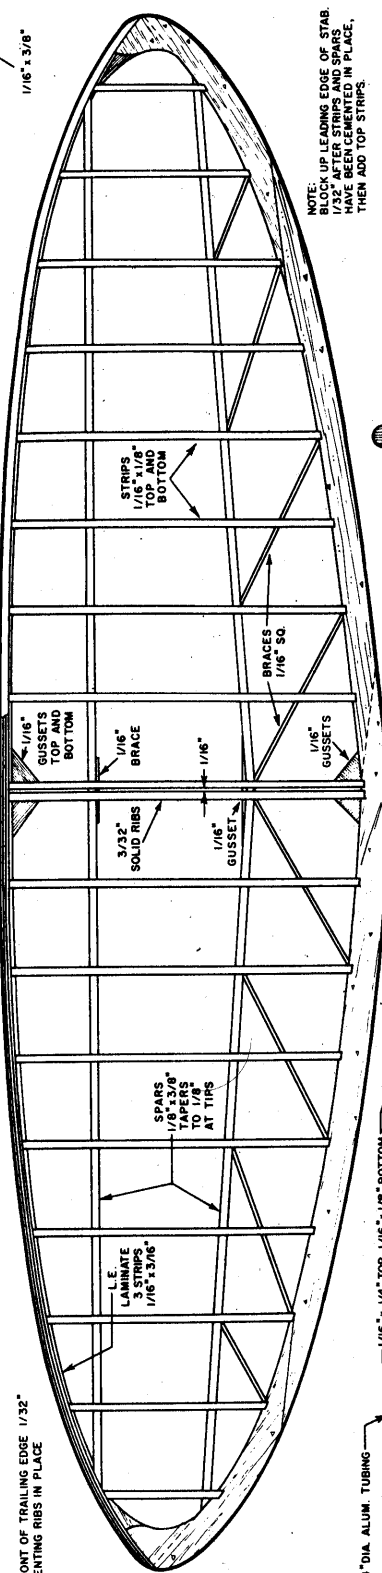

NOTE: BLOCK UP FRONT OF TRAILING EDGE 1/32" BEFORE CEMENTING RIBS IN PLACE.

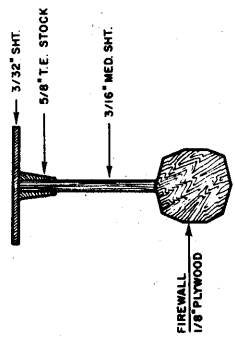

NOTE: BLOCK UP LEADING EDGE OF STAB. 1/32" AFTER STRIPS AND SPARS HAVE BEEN CEMENTED IN PLACE, THEN ADD TOP STRIPS.

